



TYPICAL SECTIONS - CORNHUSKER ROAD
A-A SECTION
NO SCALE

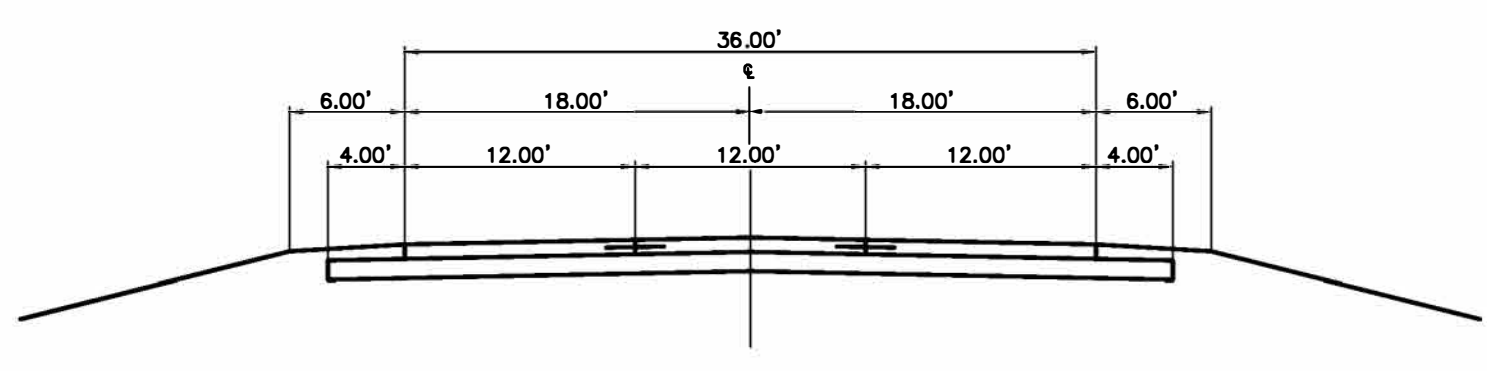

TYPICAL SECTIONS - CORNHUSKER ROAD
B-B SECTION
NO SCALE

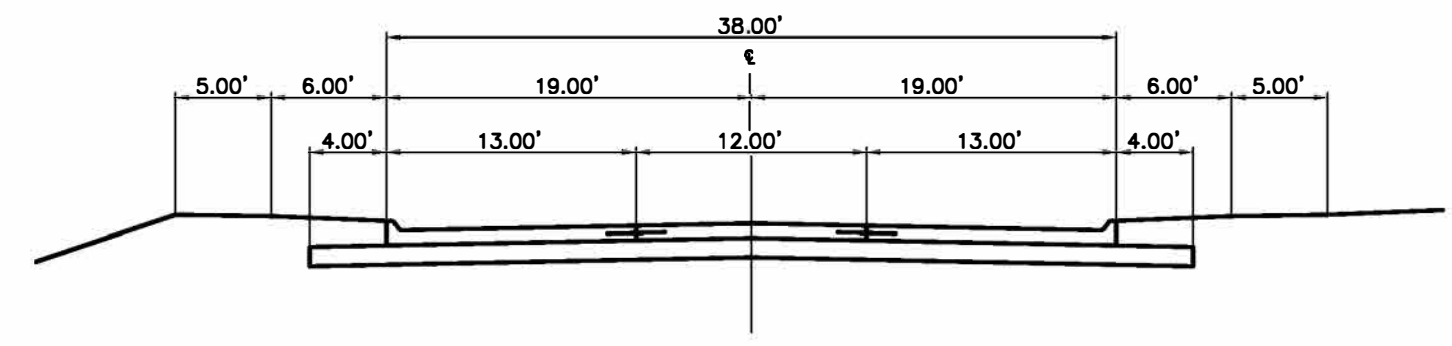

TYPICAL SECTIONS - CORNHUSKER ROAD
C-C SECTION
NO SCALE

Cornhusker Road - West of 180th Street

